



COCKE COUNTY, TENN.

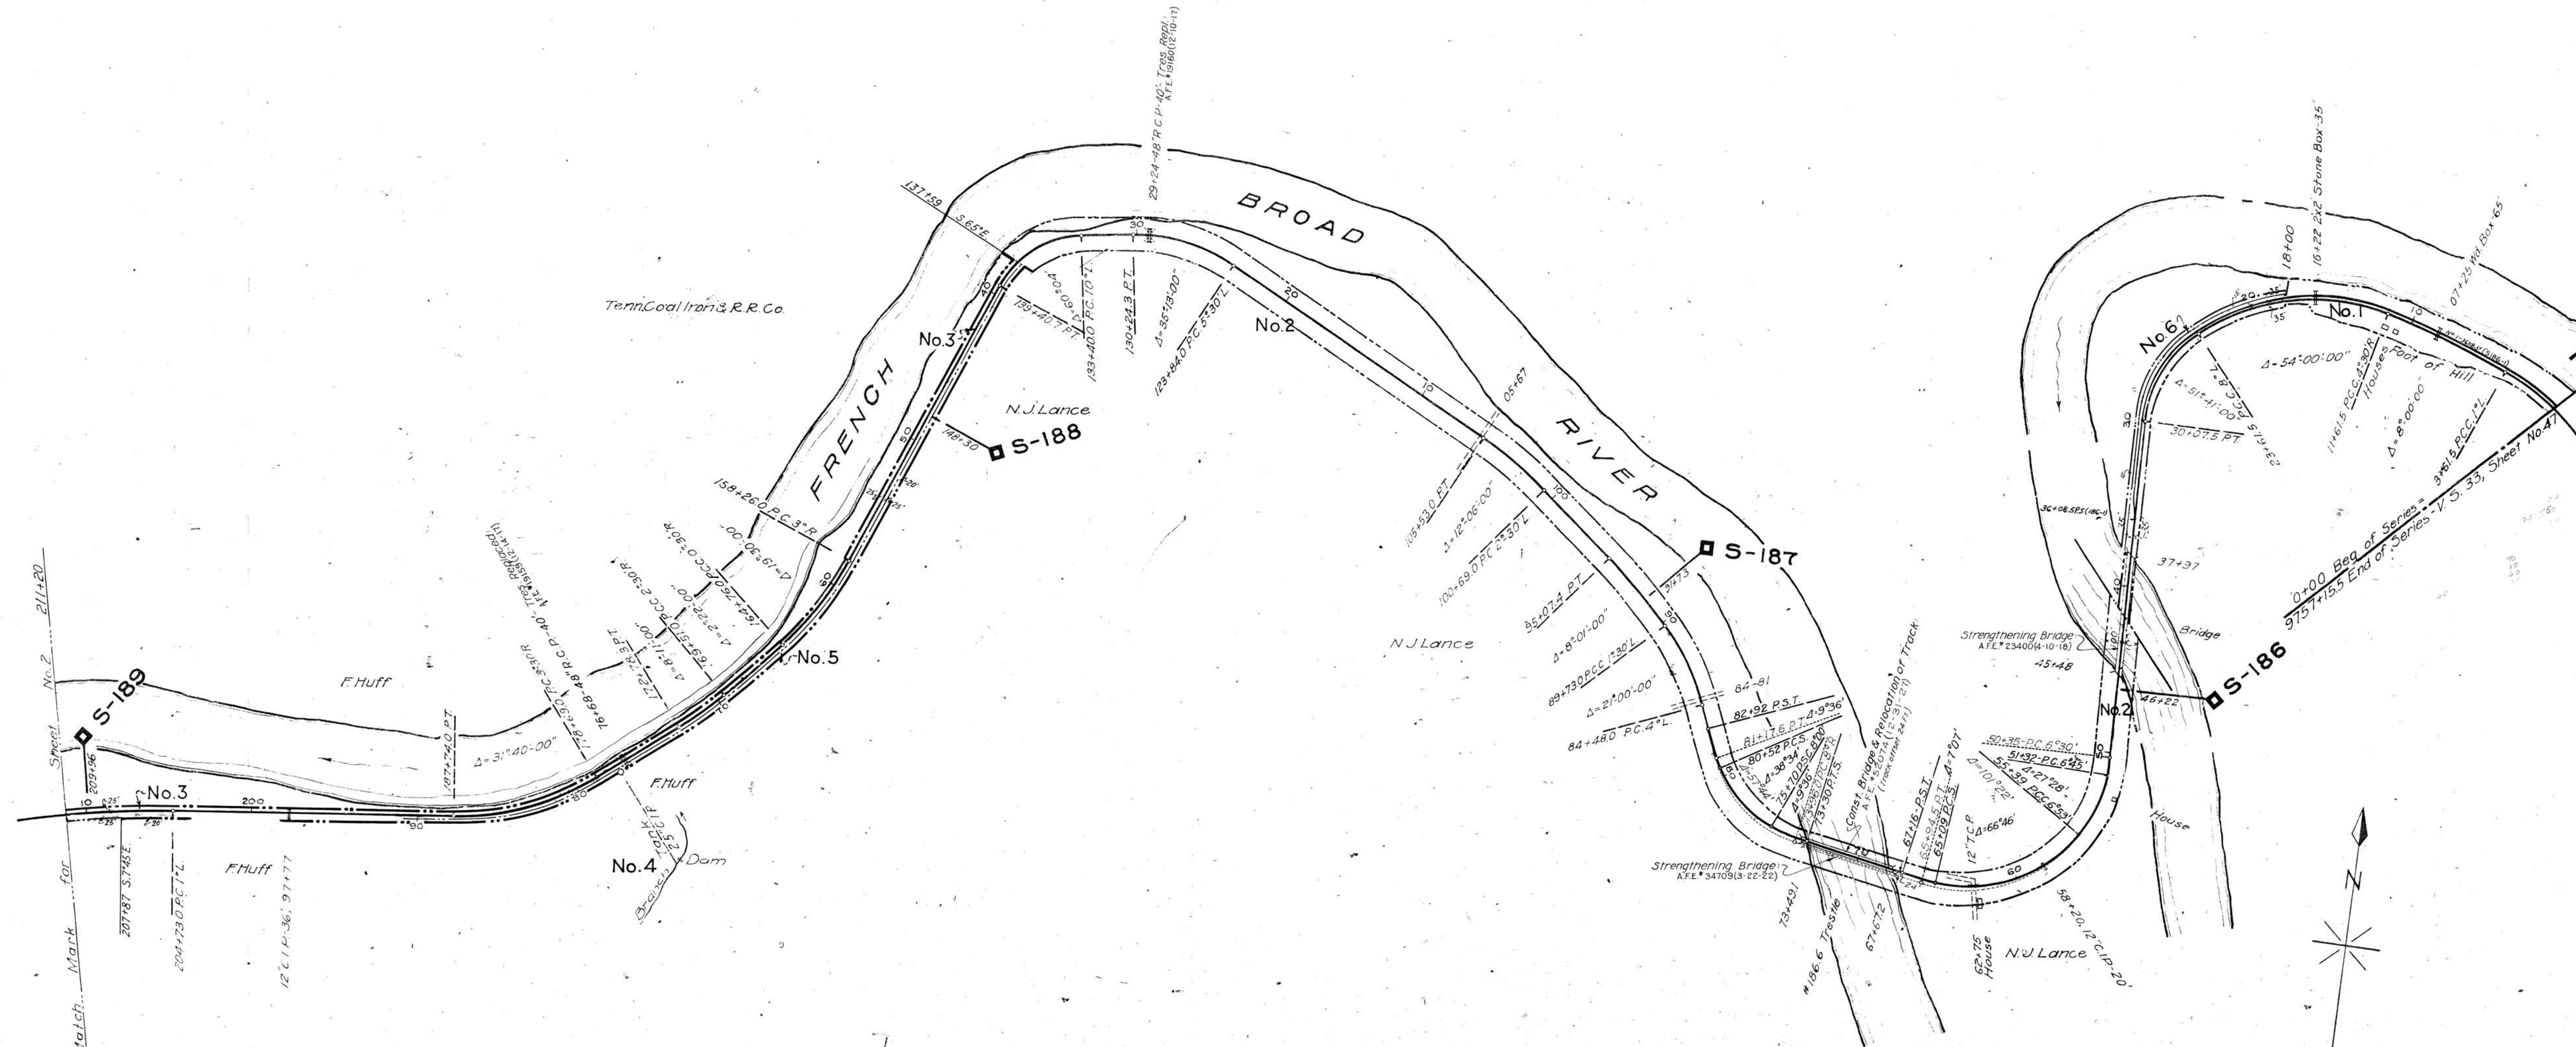

TENNESSEE
NORTH CAROLINA

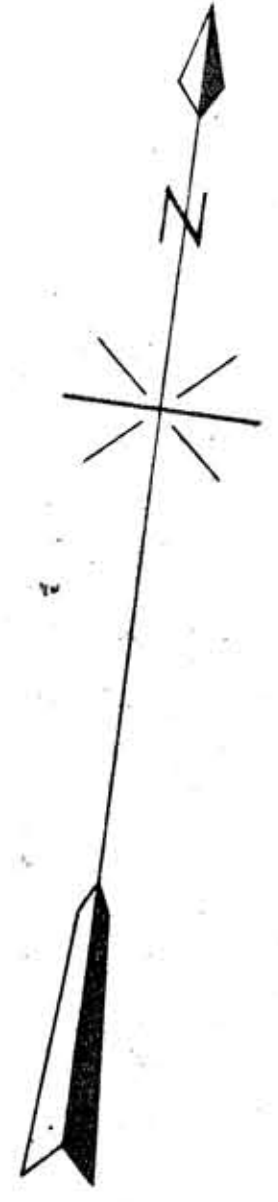

THIS MAP WAS NOT PREPARED OR INTENDED FOR USE AS A REAL ESTATE TITLE MAP. THE RAILWAY COMPANY DOES NOT REPRESENT OR SUGGEST THAT THE PROPERTY LINES AND RIGHT-OF-WAY LINES SHOWN ON THE MAP ARE ACCURATE, OR THAT ANY OTHER INFORMATION ON THE MAP IS CORRECT. THE COMPANY DOES NOT REPRESENT THAT IT HAS CHECKED THIS MAP FOR ACCURACY.

TRACK NOS. REFER TO I.C.C. LIST NOS.
RIGHT-OF-WAY AND TRACK MAP
SOUTHERN RAILWAY COMPANY
 Operated by the
SOUTHERN RAILWAY COMPANY
 KNOXVILLE DIVISION
 STATION 0+00 TO STATION 211+20
 SCALE 1 IN. = 400 FT. DECEMBER 31, 1927
 Office of Special Engineer
 Washington, D.C.
 STATIONING REFERS TO I.C.C. INVENTORY CHAINAGE - 1916

015-001